

CONTEMPORARY

PEDESTAL FOOT / HEADRAIL

Toilet partitions in the Contemporary Cubicle System available in 13mm Compact Laminate and 18mm MR Board.
Shower partitions available in 13mm Compact Laminate only.

Overall Height: 2027mm.

Overall Depth: 1500mm to 1800mm.

Frontal Panels: 2027mm high including a 205mm floor clearance, minimum width 150mm.

Doors: 1700mm high x 600mm wide with a 205mm floor clearance.

Ambulant doors require a 700mm clearance opening as per AS1428.1-2009.

Privacy profile option available.

Door Hardware: Aqua Series door hardware available in satin chrome or satin matte black finish.

Door hardware kit includes indicator, lockset, bumper, lift off spring hinges and coat hook.

Bolt through option available.


Fittings: Headrail - Clear anodised aluminium round headrail.

Pedestal - Clear anodised aluminium foot.

Wall channels - Clear anodised aluminium U channel.

Powdercoating option available.

Fixings: All in 304 stainless steel.

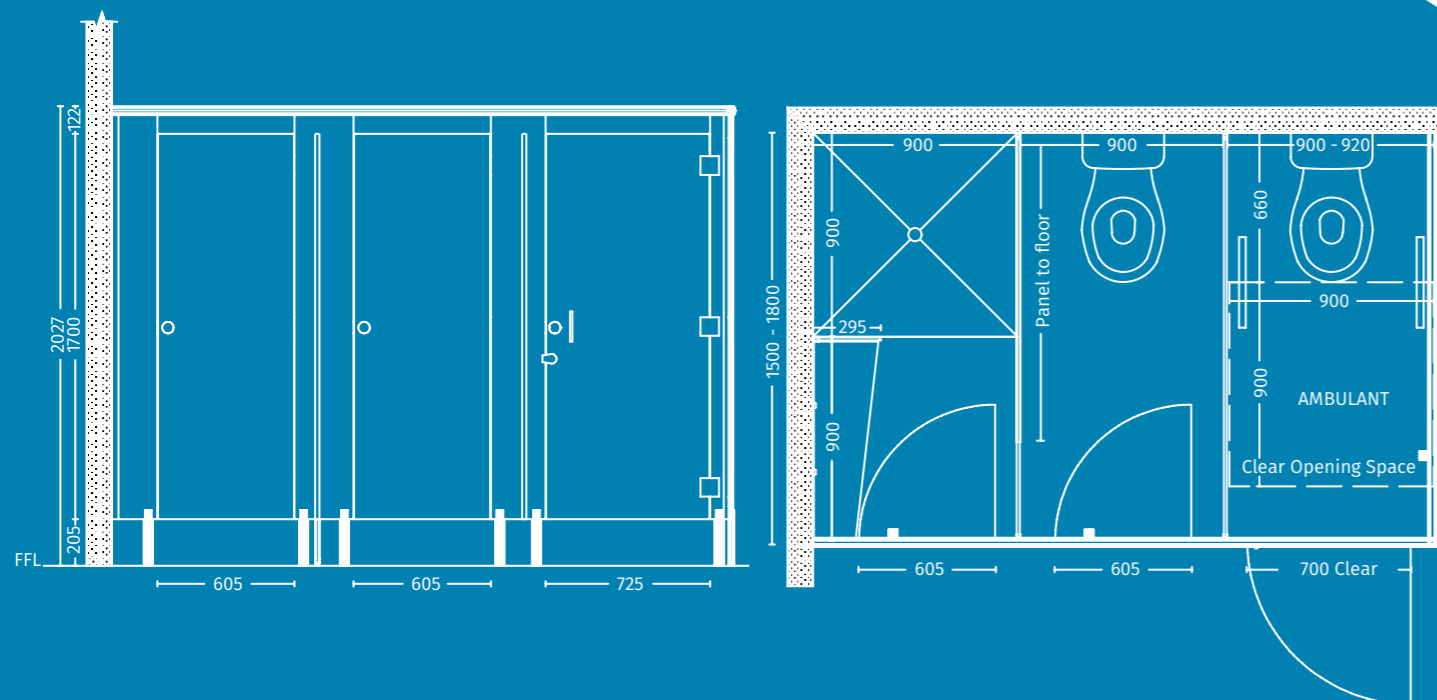

DOORS: MAICA CALDO RED
FRONTALS: MAICA CHARCOAL GREY